

Plan - Large Scale Promenade Plan 1:400

Legend

Hard Landscaping


- Granite Paving**  
Product: Ardson + Glover Terrapave  
Dimensions: 600 (L) x 400 (W) x 80 (D) mm  
Finish: Ground granite  
Colour: Salt  
Note: Laid in half lap stretcher bond
- Resin Bound Gravel**  
Product: SureSet Natural Aggregate Surfacing  
Dimensions: 20mm depth  
Note: Barley Butter/Jersey Butter, to match existing colours
- Timber Decking**  
Product: Reclaimed Greenheart timber decking  
Dimensions: Various  
Finish: Refinished  
Note: All fixings to be tamper proof
- Tactile Paving**  
Product: Marshalls Granite Blister Tactile Paving  
Dimensions: 400 (L) x 400 (W) x 80 (D) mm  
Finish: Fine Picked  
Colour: Buff, Larissa Granite  
Note: 2no. rows totaling 800mm width
- Black Asphalt with white chips**  
Product: Tarmac or similar, to engineer's specification  
Dimensions: 200 (L) x 100 (W) x 50 (D) mm  
Colour: Black, with white marble chips  
Note: Interface with Carriageway to be delineated by line of Calthness setts
- Calthness Slab cope for Sea Wall**  
Product: Calthness (or similar) slab  
Dimensions: 900 (L) x 500 (W) x 100 (D) mm  
Finish: Raven  
Colour: Natural  
Note: Fixed with stainless steel dowels into sea wall

Kerbing and Edging

- Beany Block**  
Product: Marshalls Beany Block Half Battered 295 Unit  
Dimensions: 430 (Base W) x 570 (H) x 300 (Top W) mm  
Finish: Exposed aggregate 'Conservation' finish  
Colour: Silver Grey, as manufactured  
Note: Transition units to crossing points & drop kerbs
- Flush Setts**  
Product: BSS Calthness Whinstone Setts  
Dimensions: 100 (W) x 100 (L) x 60 (D) mm  
Finish: Raven  
Colour: Castle Blend
- Kinley Edging**  
Product: Kinley AluExcel 75mm Edge  
Dimensions: 75mm Depth  
Finish: As manufactured  
Colour: As manufactured  
Note:
- Drop Kerb**  
Product: BS Drop Kerbs  
Dimensions: 914 (L) x 125 (W) x 255 (D) mm  
Finish: As manufactured  
Colour: Silver Grey/as Manufactured
- Uprand Kerb**  
Product: BS Drop Kerbs  
Dimensions: 914 (L) x 125 (W) x 255 (D) mm  
Finish: As manufactured  
Colour: Silver Grey/as manufactured  
Note:
- Pin Kerb**  
Product: BS Drop Kerbs  
Dimensions: 914 (L) x 50 (W) x 255 (D) mm  
Finish: As manufactured  
Colour: Silver Grey/as manufactured  
Note:

Street Furniture

- Seating**  
Product: Timber Seating to Wall  
Dimensions: 8000 (L) x 600 (W) mm, larger seating with 2500 (W) mm  
Finish: FSC Timber, treated
- Planters**  
Product: Kinley Planterline Perimetra System  
Dimensions: 4000 (L) x 1200 (W) mm  
Finish: Powder Coated  
Colour: Cor-Ten  
Note: Planters to be removed seasonally
- Bollard**  
Product: Marshalls Essentials Bollard Flat Top  
Dimensions: 114 (D) x 900 (H) mm  
Finish: Stainless Steel

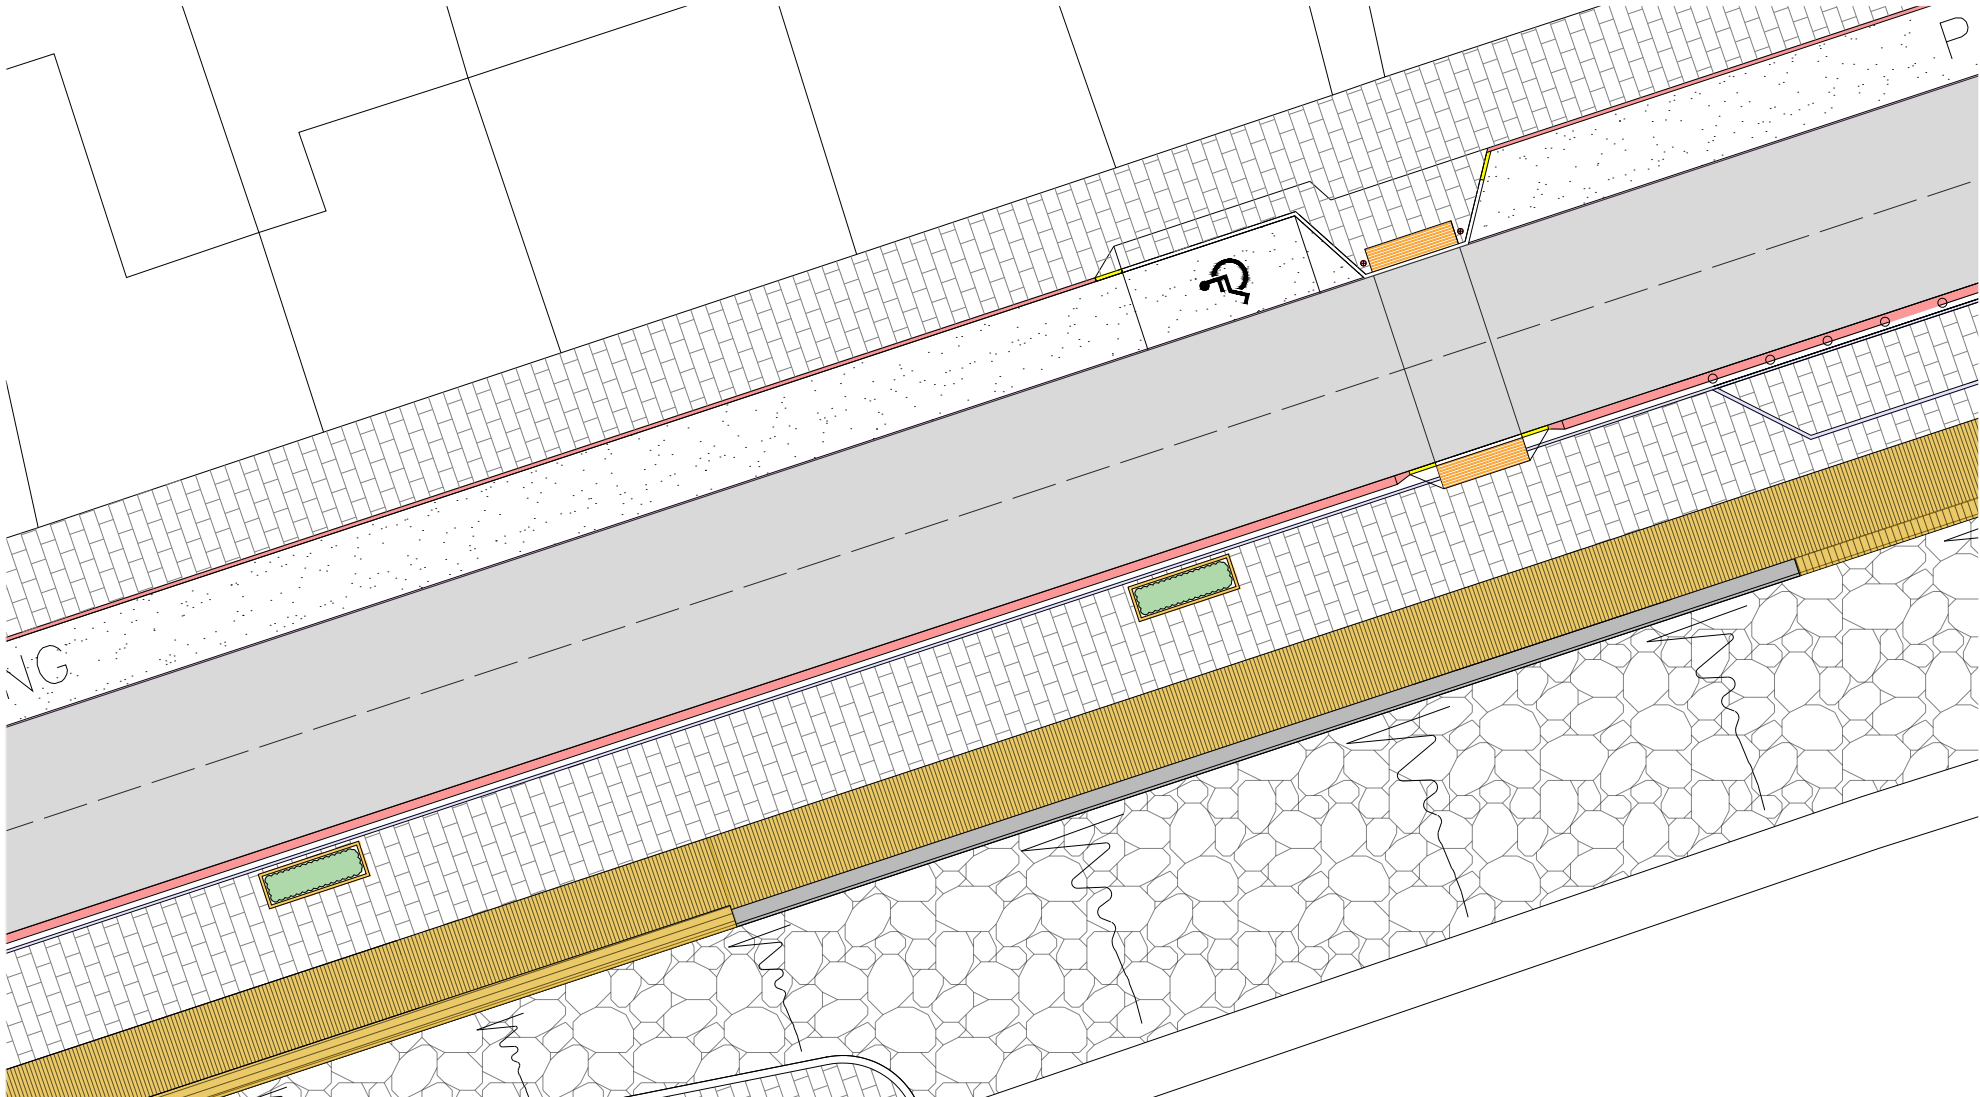

Plan - Detailed Promenade Plan 1:125

**TGP LANDSCAPE ARCHITECTS**  
7 The Square, 95 Morrison Street,  
Glasgow, G5 8BE Tel: 0141 429 2999  
info@tgp.uk.com/www.tgp.uk.com  
Also in Edinburgh & Newcastle

Project		Ullapool Promenade			
Title		Shore Quay Option 12			
Date	Scale	Drawn	Checked		
08/07/21	As shown @ A1	KB	ME		
Job	Suitability	No.	Issue	Revision	
2040	-	L01	-	-	
LI WORKSTAGE: 0/1					
	<input type="checkbox"/>	<input type="checkbox"/>	<input checked="" type="checkbox"/>	<input type="checkbox"/>	<input type="checkbox"/>

**DISCLAIMER:**  
Do not scale from this drawing.  
All dimensions to be verified on site prior to commencement of works.  
Drawing to be read in conjunction with related TGP drawings, consultants drawings and any other relevant information.  
This drawing is the copyright of TGP Landscape Architects Ltd. unless otherwise specified.